


41.31

41.31

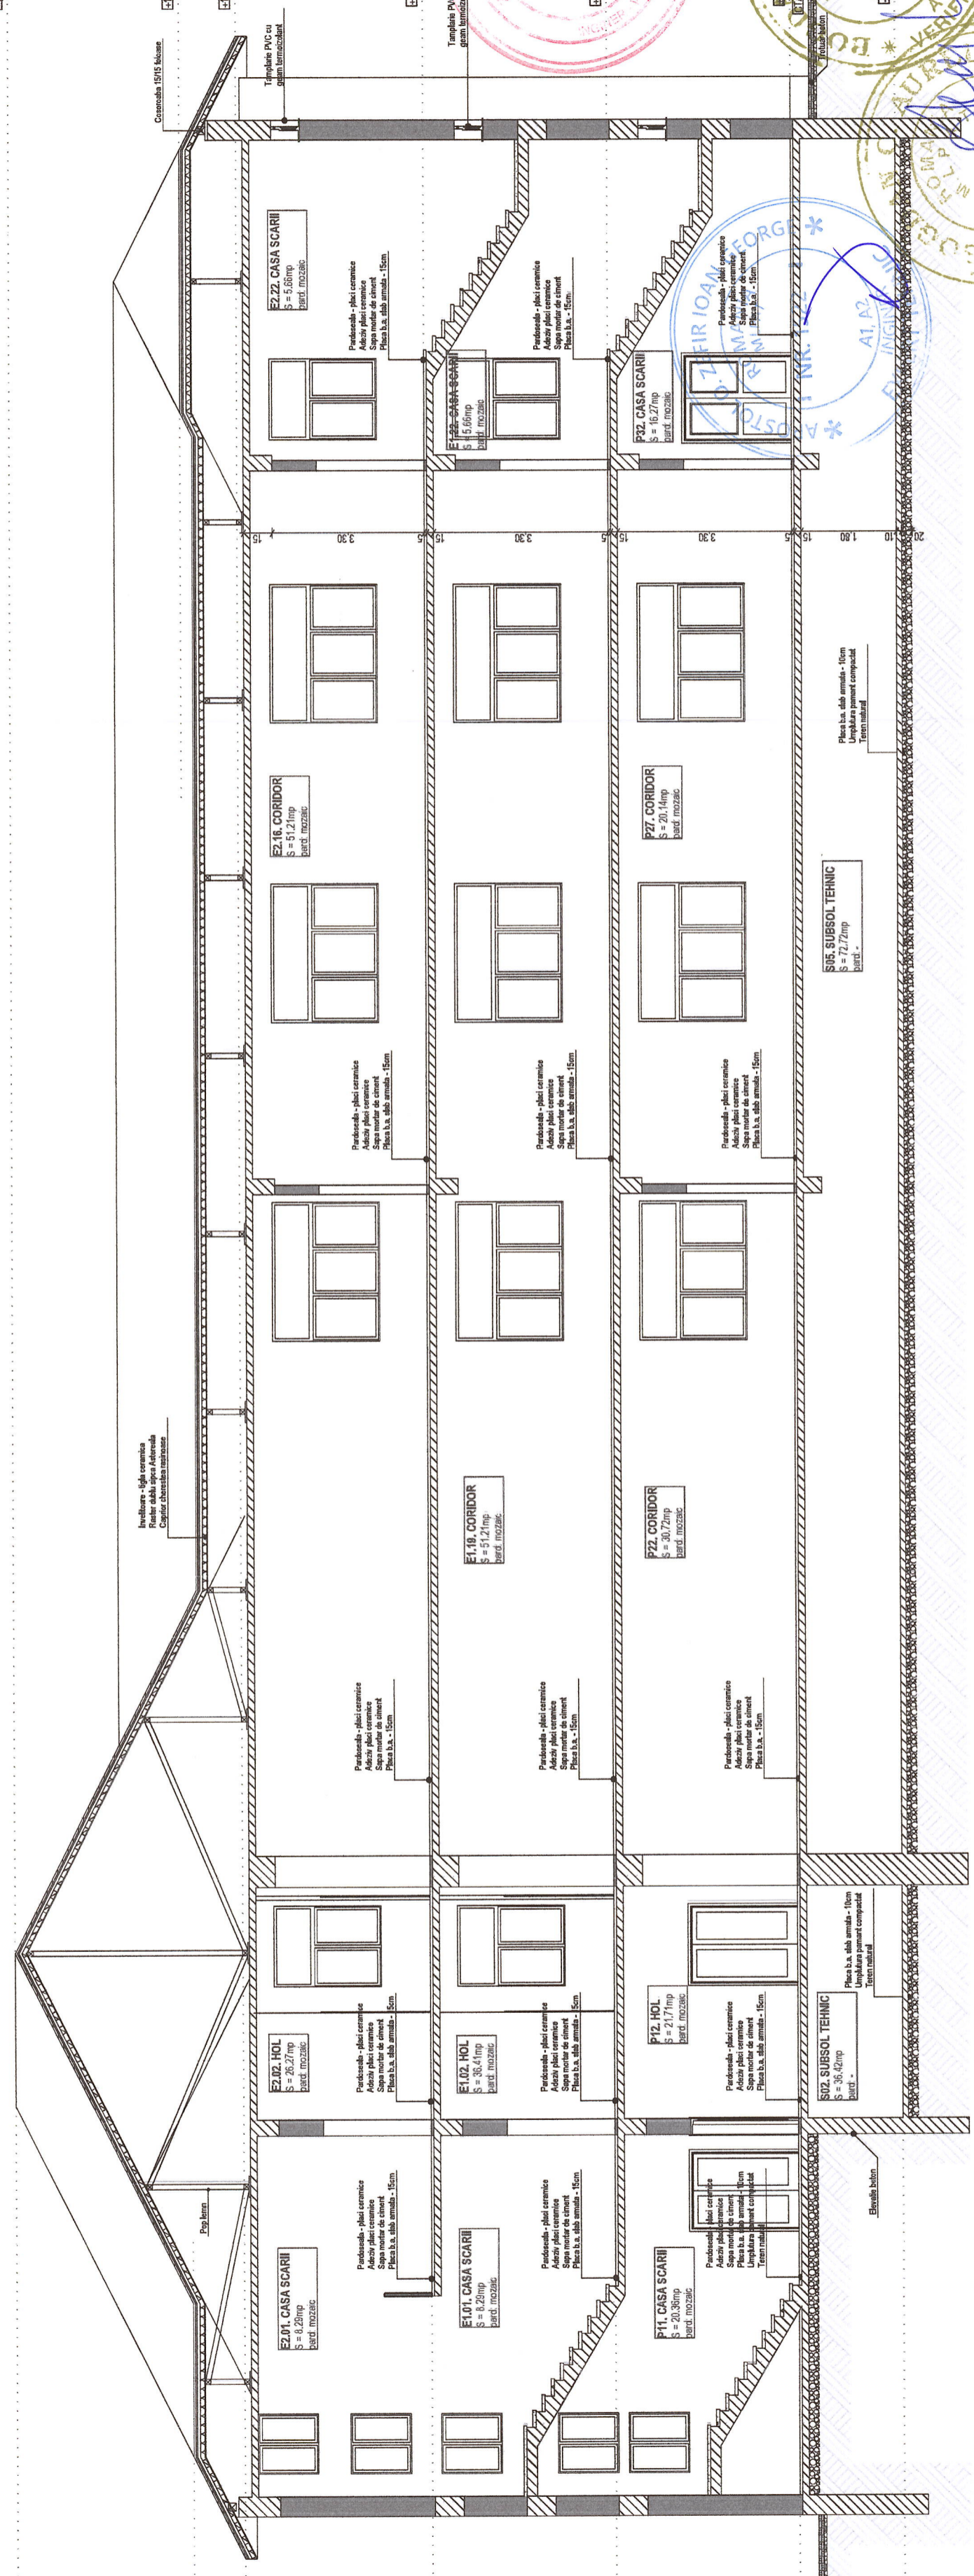

LEGENDA MATERIALE

	BETON ARMAT
	ZIDARIE BLOCURI BCA
	TERMOIZOLATIE POLISTIREN

PROIECTANT GENERAL
RNR ARHICAD STUDIO SRL
str. general G. Florescu, bl. C1, ap. 17
Targoviste, Dambovitza

Denumire obiectiv: RENOVARE ENERGETICA A SCOLII GIMNAZIALE GRIGORE ALEXANDRESCU DIN MUNICIPIUL TARGOVISTE, JUDETEL DAMBOVITA
str. Vasile Blendea, nr. 7, mun. Targoviste, jud. D-1a

Amplasament: MUNICIPIUL TARGOVISTE

Beneficiar: Titlul plansei:

Proiect nr.: CF14A720 / 12.2022

FAZA: D.A.L.I.

Planşa nr.: A08

Scara: 1:100

Data: decembrie 2022

Sef proiect arh. NISTOR RUXANDRA

Relevat arh. NISTOR RUXANDRA

Desenat arh. VIADUCA ANDREEA

SECTIUNE A-A
-situatie existenta-

OFICIUL ARHITECTILOR
ROMANIA
7776
Ruxandra Andreea
NISTOR
ARHITECT DE SECTIE

