



**DETALIU GOL FEREAȘTRA
SC 1/20**

-imbinare placi polistiren cu gol
-armare plasa fibra de sticla

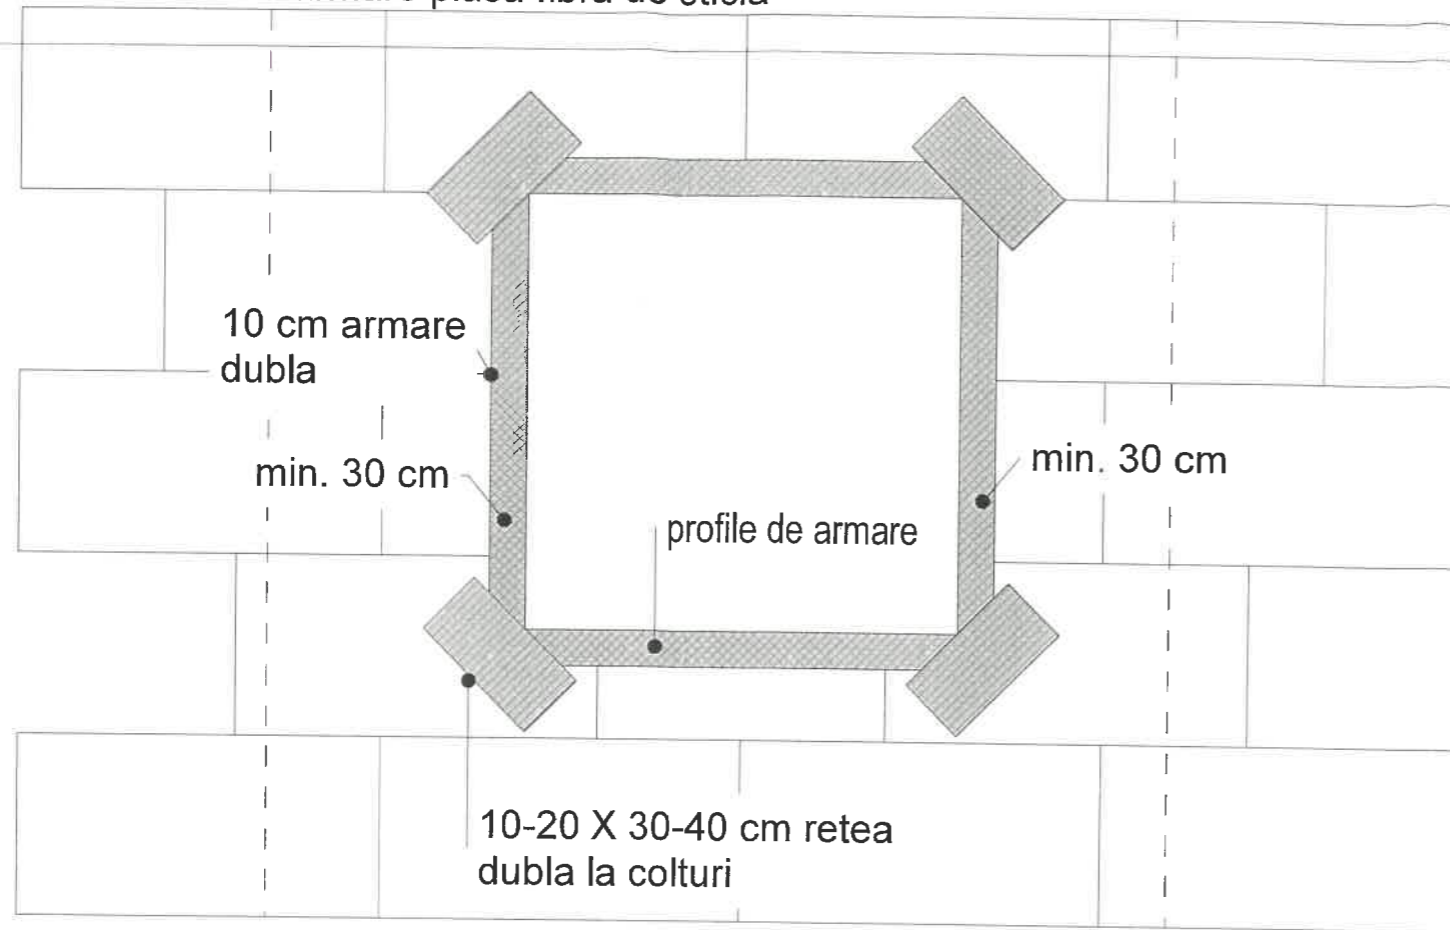

**DETALIU IZOMETRIC
SC 1/20**



-imbinarea placilor de polistiren la colt iesind

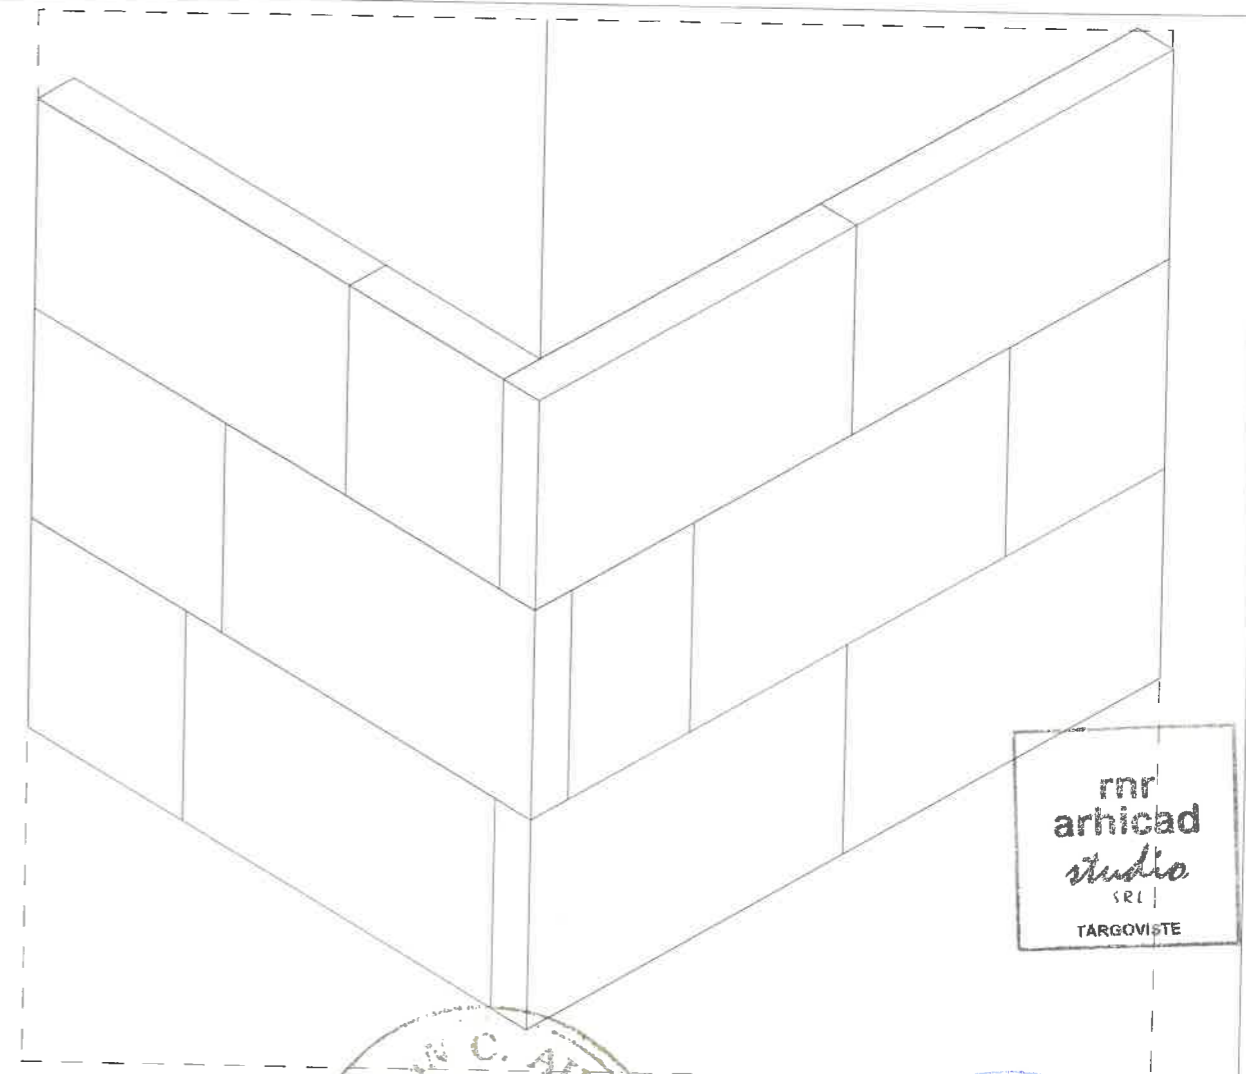

rnr
arhicad
studio
SRL
TARGOVISTE

**DETALIU POZITIONARE DIBLURI-CUI CU ROZETA
SC 1/20**

-varianta recomandata
-nu se vor folosi mai putin de 4 dibluri/mp

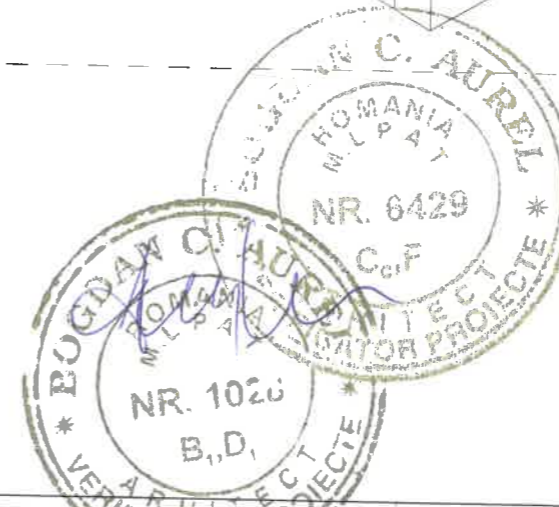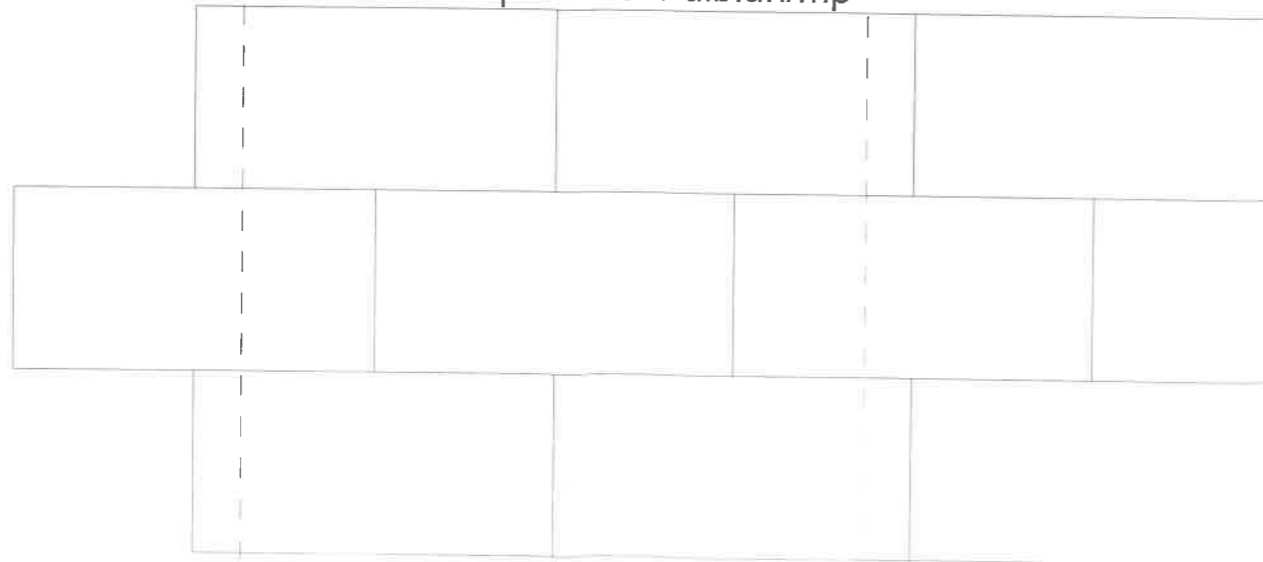

		PROIECTANT RNR ARHICAD STUDIO SRL str.Gral.I.E.Florescu, bl.C1, ap.17 Targoviste, Dambovita		Denumire obiectiv: RENOVARIE ENERGETICA A SCOLII GIMNAZIALE GRIGORE ALEXANDRESCU DIN MUNICIPIUL TARGOVISTE, JUDEUL DAMBOVITA Amplasament: str. Vasile Blendea, nr. 7, mun. Targoviste, jud.D-ta MUNICIPIUL TARGOVISTE Beneficiar:		Proiect nr.: CF14.A720 / 12.2022 FAZA: DALI Plansa nr.: D02	
Sef proiect	arh. NISTOR RUXANDRA	semnatura		scara:	1:20	Titlul plansei: DETALII MONTAJ TERMOSISTEM	
Proiectat	ing. IVASCU DANUT			Data:			
Desenat	ing. IVASCU DANUT			decembrie 2022			