


2 1.35 2 1.32 2 1.35 2


2 1.10 2 3.27 2 1.10 2

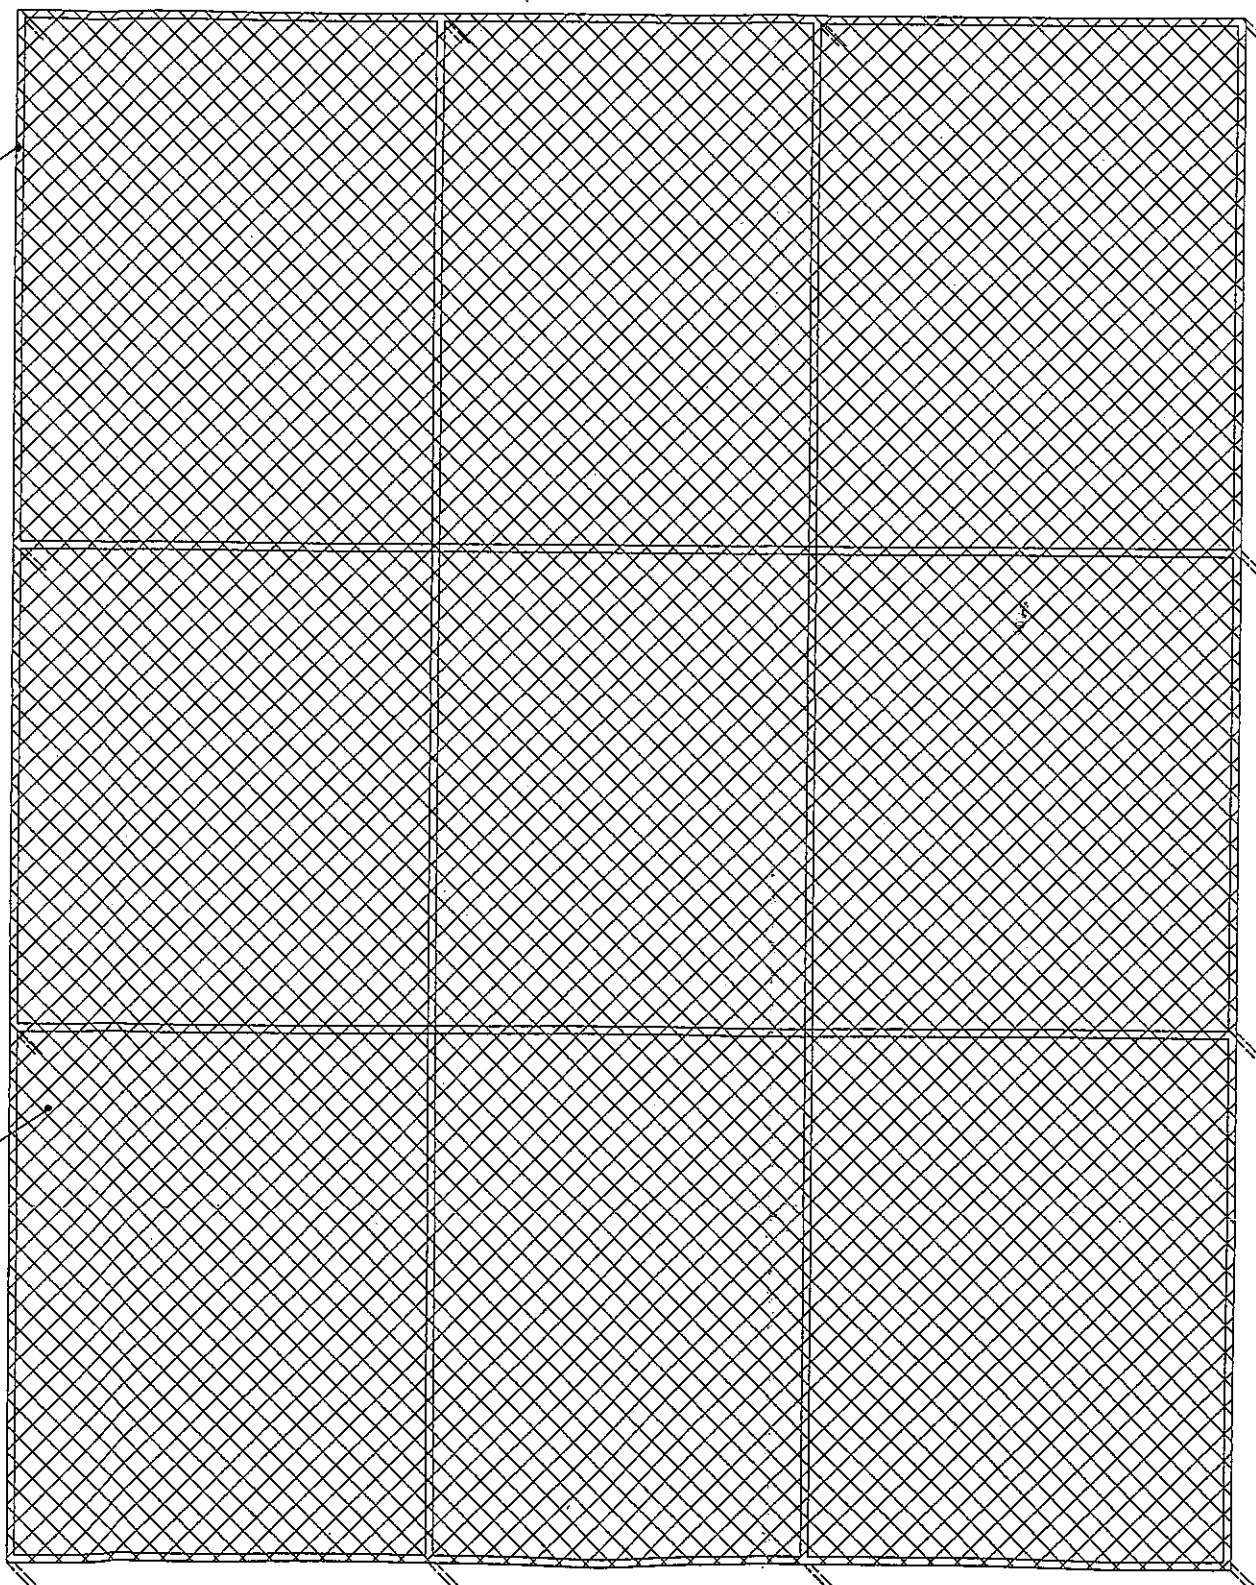

rama leava rectangulara
20x20x2mm

VEDERE
SCARA 1:20

plasa impletita sarma zincata
ø1.5 mm cu ochiuri 30mm

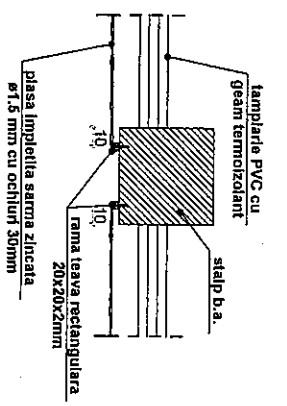

SECTIUNE
SCARA 1:20

DENUMIRE	GRIL(MP)	L(S)	total G
TEAVA PATRATA 20X20X2	1.15	29.48	33.90
3.27x4=13.08 ML 4.10x4=16.40 ML			
PLASA IMPLETITA	1.00	13.41	13.41
TOTAL 47.31 KG x 1 Buc. = 47.31 kg			