


# PLAN SITUATIE

Scara 1:1000

Nr. cadastrel	Suprafata autorizata a imobilului (mp)	Adresa imobilului
03946	45781	Str. Targoviste, Calea Ialomitei, jud. Dambovita
Nr. Cartea Funciara	Unitatea Administrativ-Teritoriala (UAT)	
	TARGOVISTE	

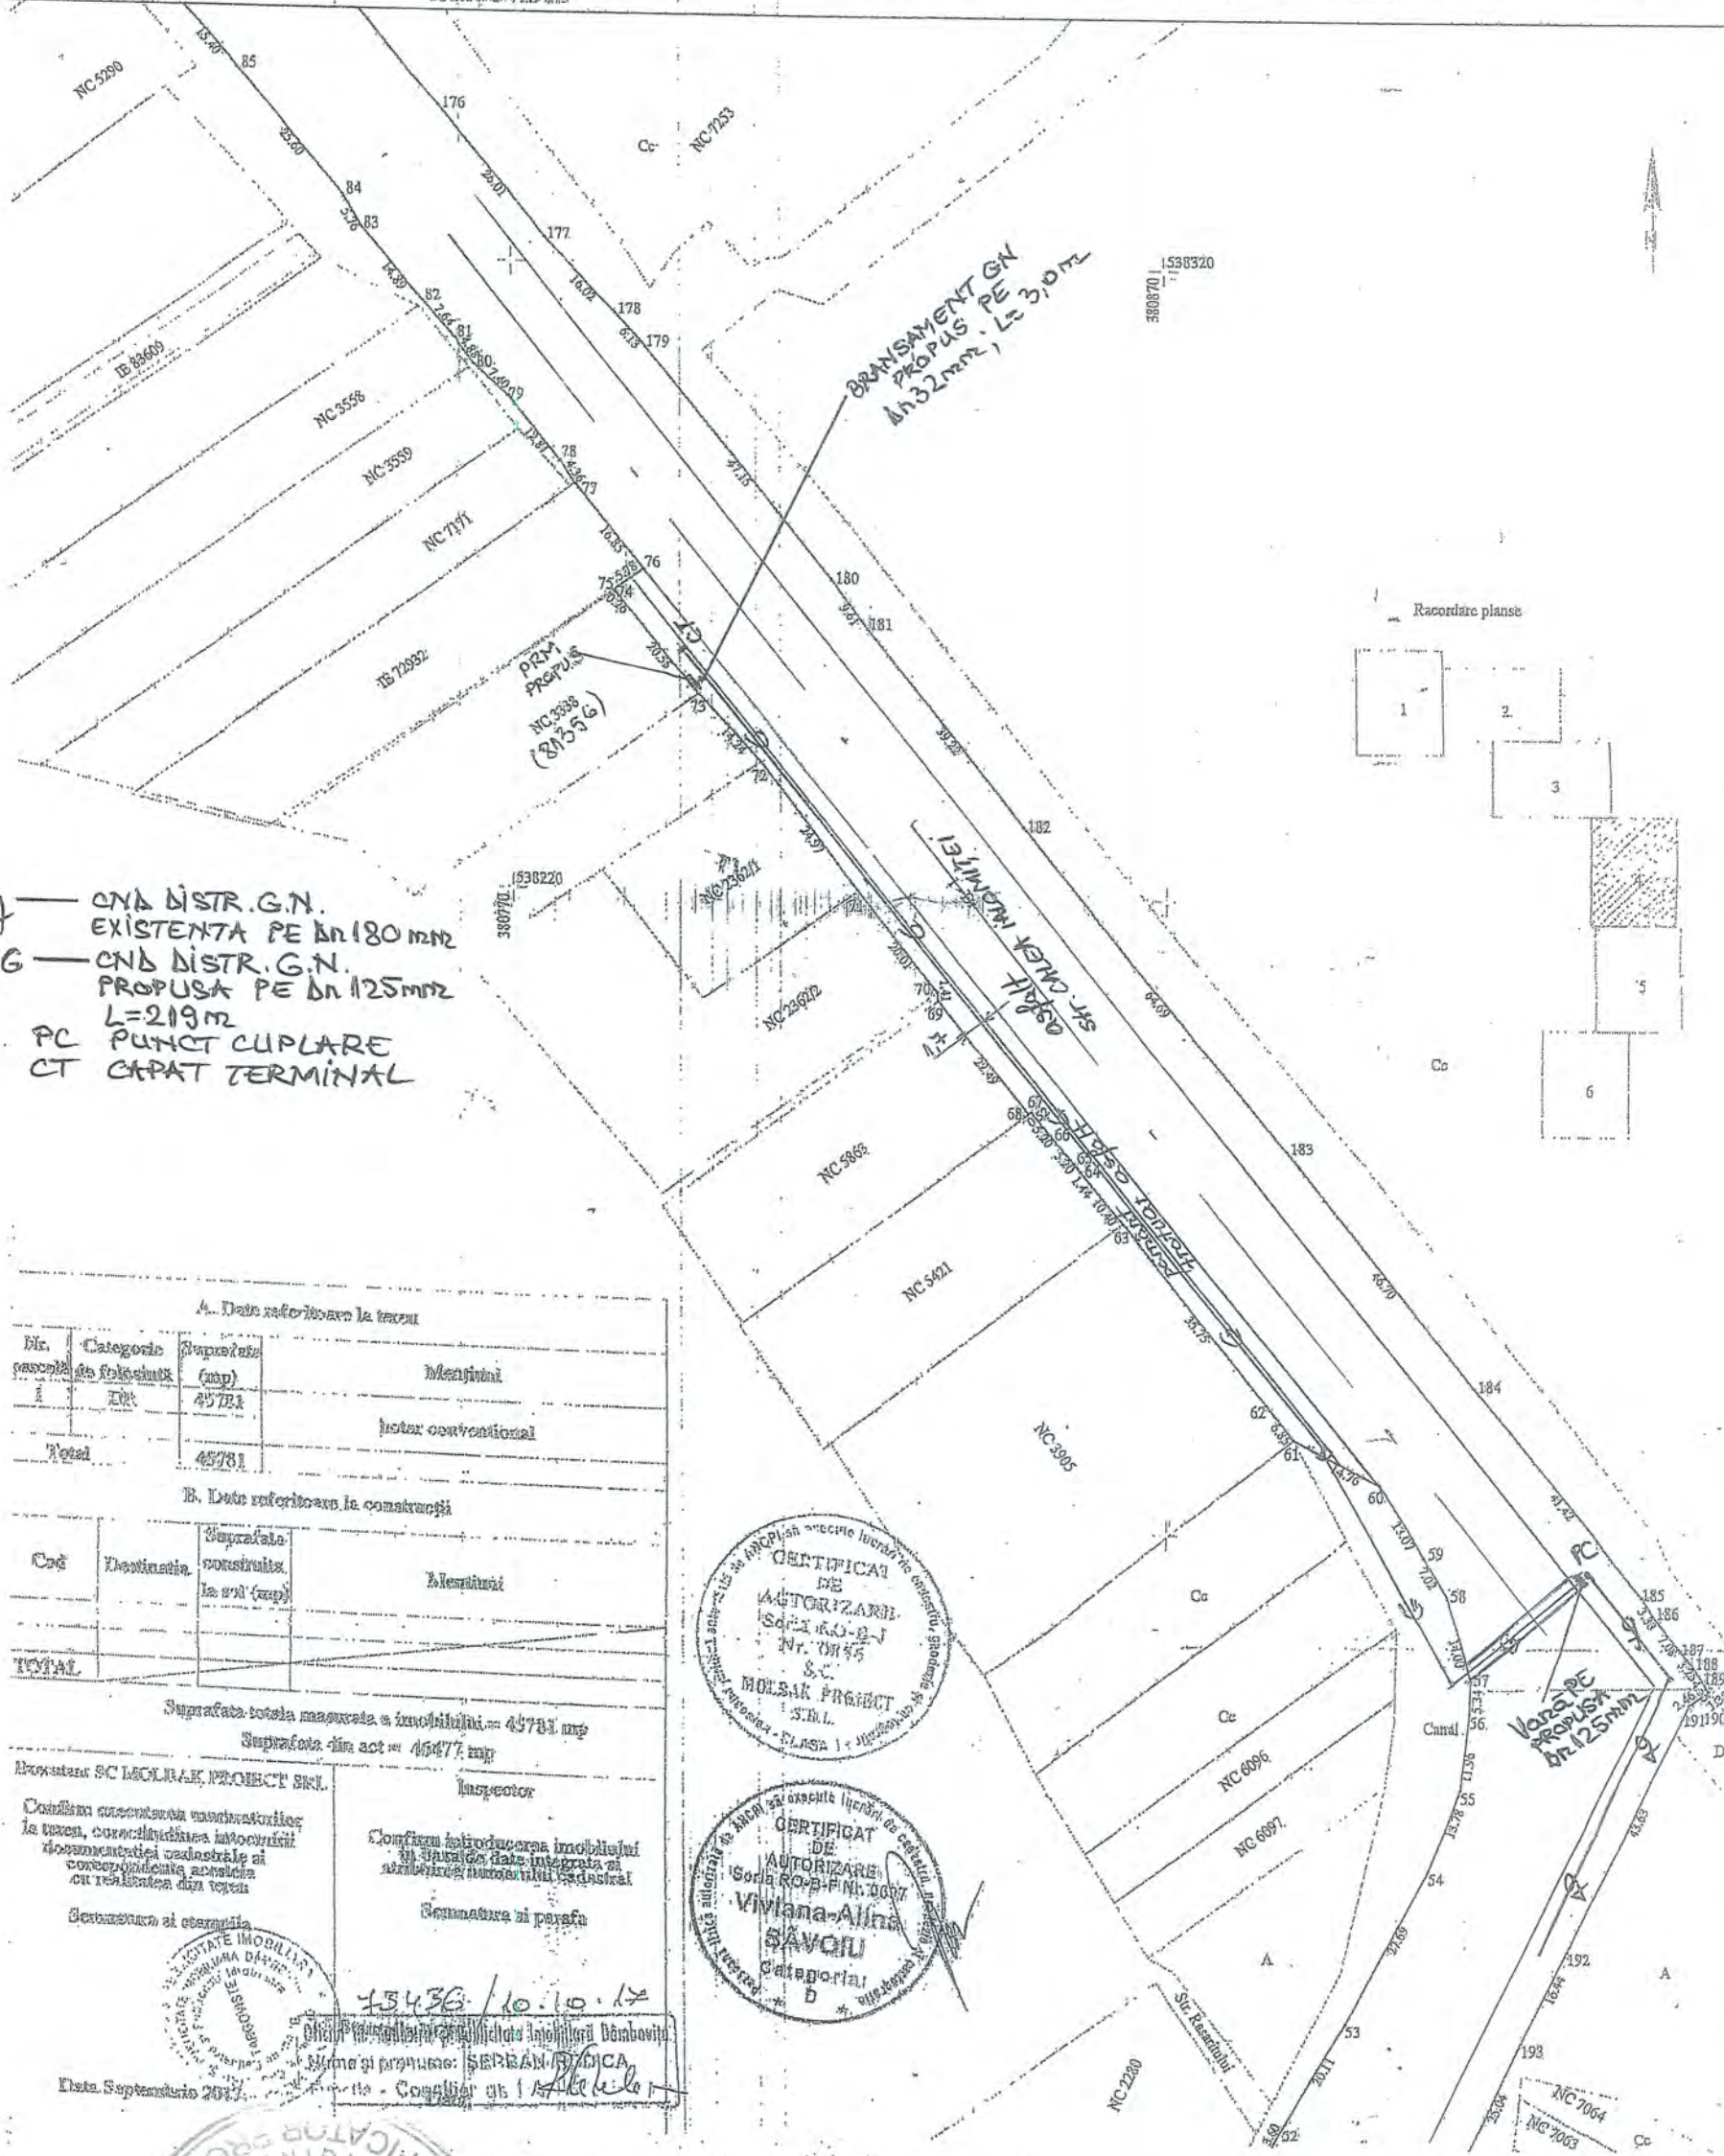

- G — CND DISTR. G.N. EXISTENTA PE DN 180 mm
- G — CND DISTR. G.N. PROPU SA PE DN 125 mm L=219 m
- PC PUNCT CUPLARE
- CT CAPAT TERMINAL

**A. Date referitoare la teren**

Nr. cartea funciara	Categoria de folosinta	Suprafata (mp)	Meniunt
03946	DR	45781	teren conventional
Total		45781	

**B. Date referitoare la constructii**

Cod	Destinatia	Suprafata construita la sol (mp)	Meniunt
TOTAL			

Suprafata totala autorizata a imobilului = 45781 mp  
Suprafata din act = 45477 mp

Proiectant: SC MOLAR PROIECT SRL  
Inspector: \_\_\_\_\_

Confirmarea constructiei: \_\_\_\_\_  
Confirmarea imobilului: \_\_\_\_\_

43436 / 10.10.17  
Data: Septembrie 2017



		BENEFICIAR: SC ILVA IMPEX SRL Str. CALEA IALOMITEI, nr. 172 (vechi 33), loc. TARGOVISTE, jud. DAMBOVITA	
PROIECTAT	Ing. Popescu Mihaela	SCARA 1:1000	PLAN SITUATIE - suport topografic
VERIFICAT	Ing. Ilie Valentin	Data	EXTINDERE CONDUCTA DISTRIBUTIE SI BRANSAMENT GAZE NATURALE
APROBAT	Ing. Ilie Valentin	2023	