


PLAN DE AMPLASAMENT SI DELIMITARE A CORPULUI DE PROPRIETATE
(intravilan)
SCARA 1:1000

Nr. cadastral	Suprafata masurata	Adresa imobilului: Loc Targoviste, T26 P376/33. Zona Statia Meleo. Jud. Dambovita	
8941	484 mp	Intravilan	
Cartea funciara	17139	UAT	Targoviste

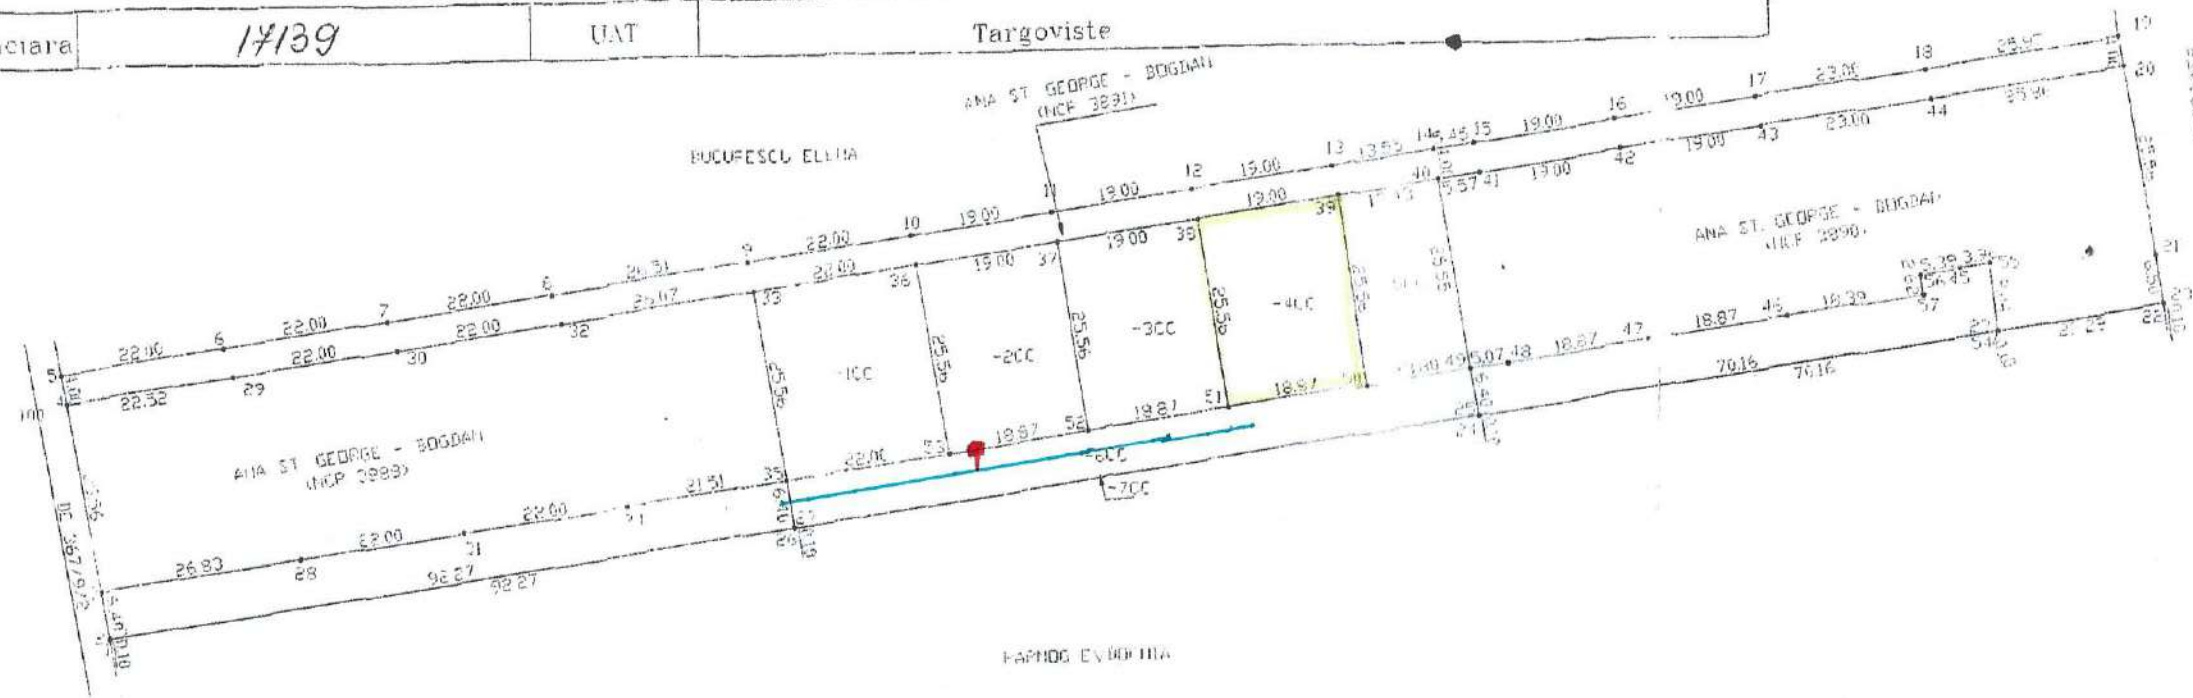

Inventar de coordonate puncte pe contur		
Nr.	X	Y
38	534021.5716	380767.4051
39	534040.3748	380770.1330
50	534043.8292	380744.8113
51	534025.1550	380742.1001

Suprafata totala din care s-a facut dezmembrarea = 2963 mp
Suprafata dezmembrata = 484 mp - CC

Nr. de evidenta 28

A. Date referitoare la teren				
Nr. parcele	Categoria de folosinta	Suprafata (mp)	Dezmembrare imobil	Mentii
		484		
			N- Ana St. George-Bogdan(NCF 3891) = 19.00m	
			E- Ana St. George-Bogdan(S5) = 25.56m	
			S- Ana St. George-Bogdan(S6) = 18.87m	
			V- Ana St. George-Bogdan(S3) = 25.56m	
TOTAL		484		

Executant
DRACUT CRISTINA

Parafa
semnatura si data

Oficiu de Cadastru si Publicitate Imobiliara Dambovita
Nume si prenume: MIERLOIU ION
Funcția: Referent I A

3025/11.02.2009

